

2024

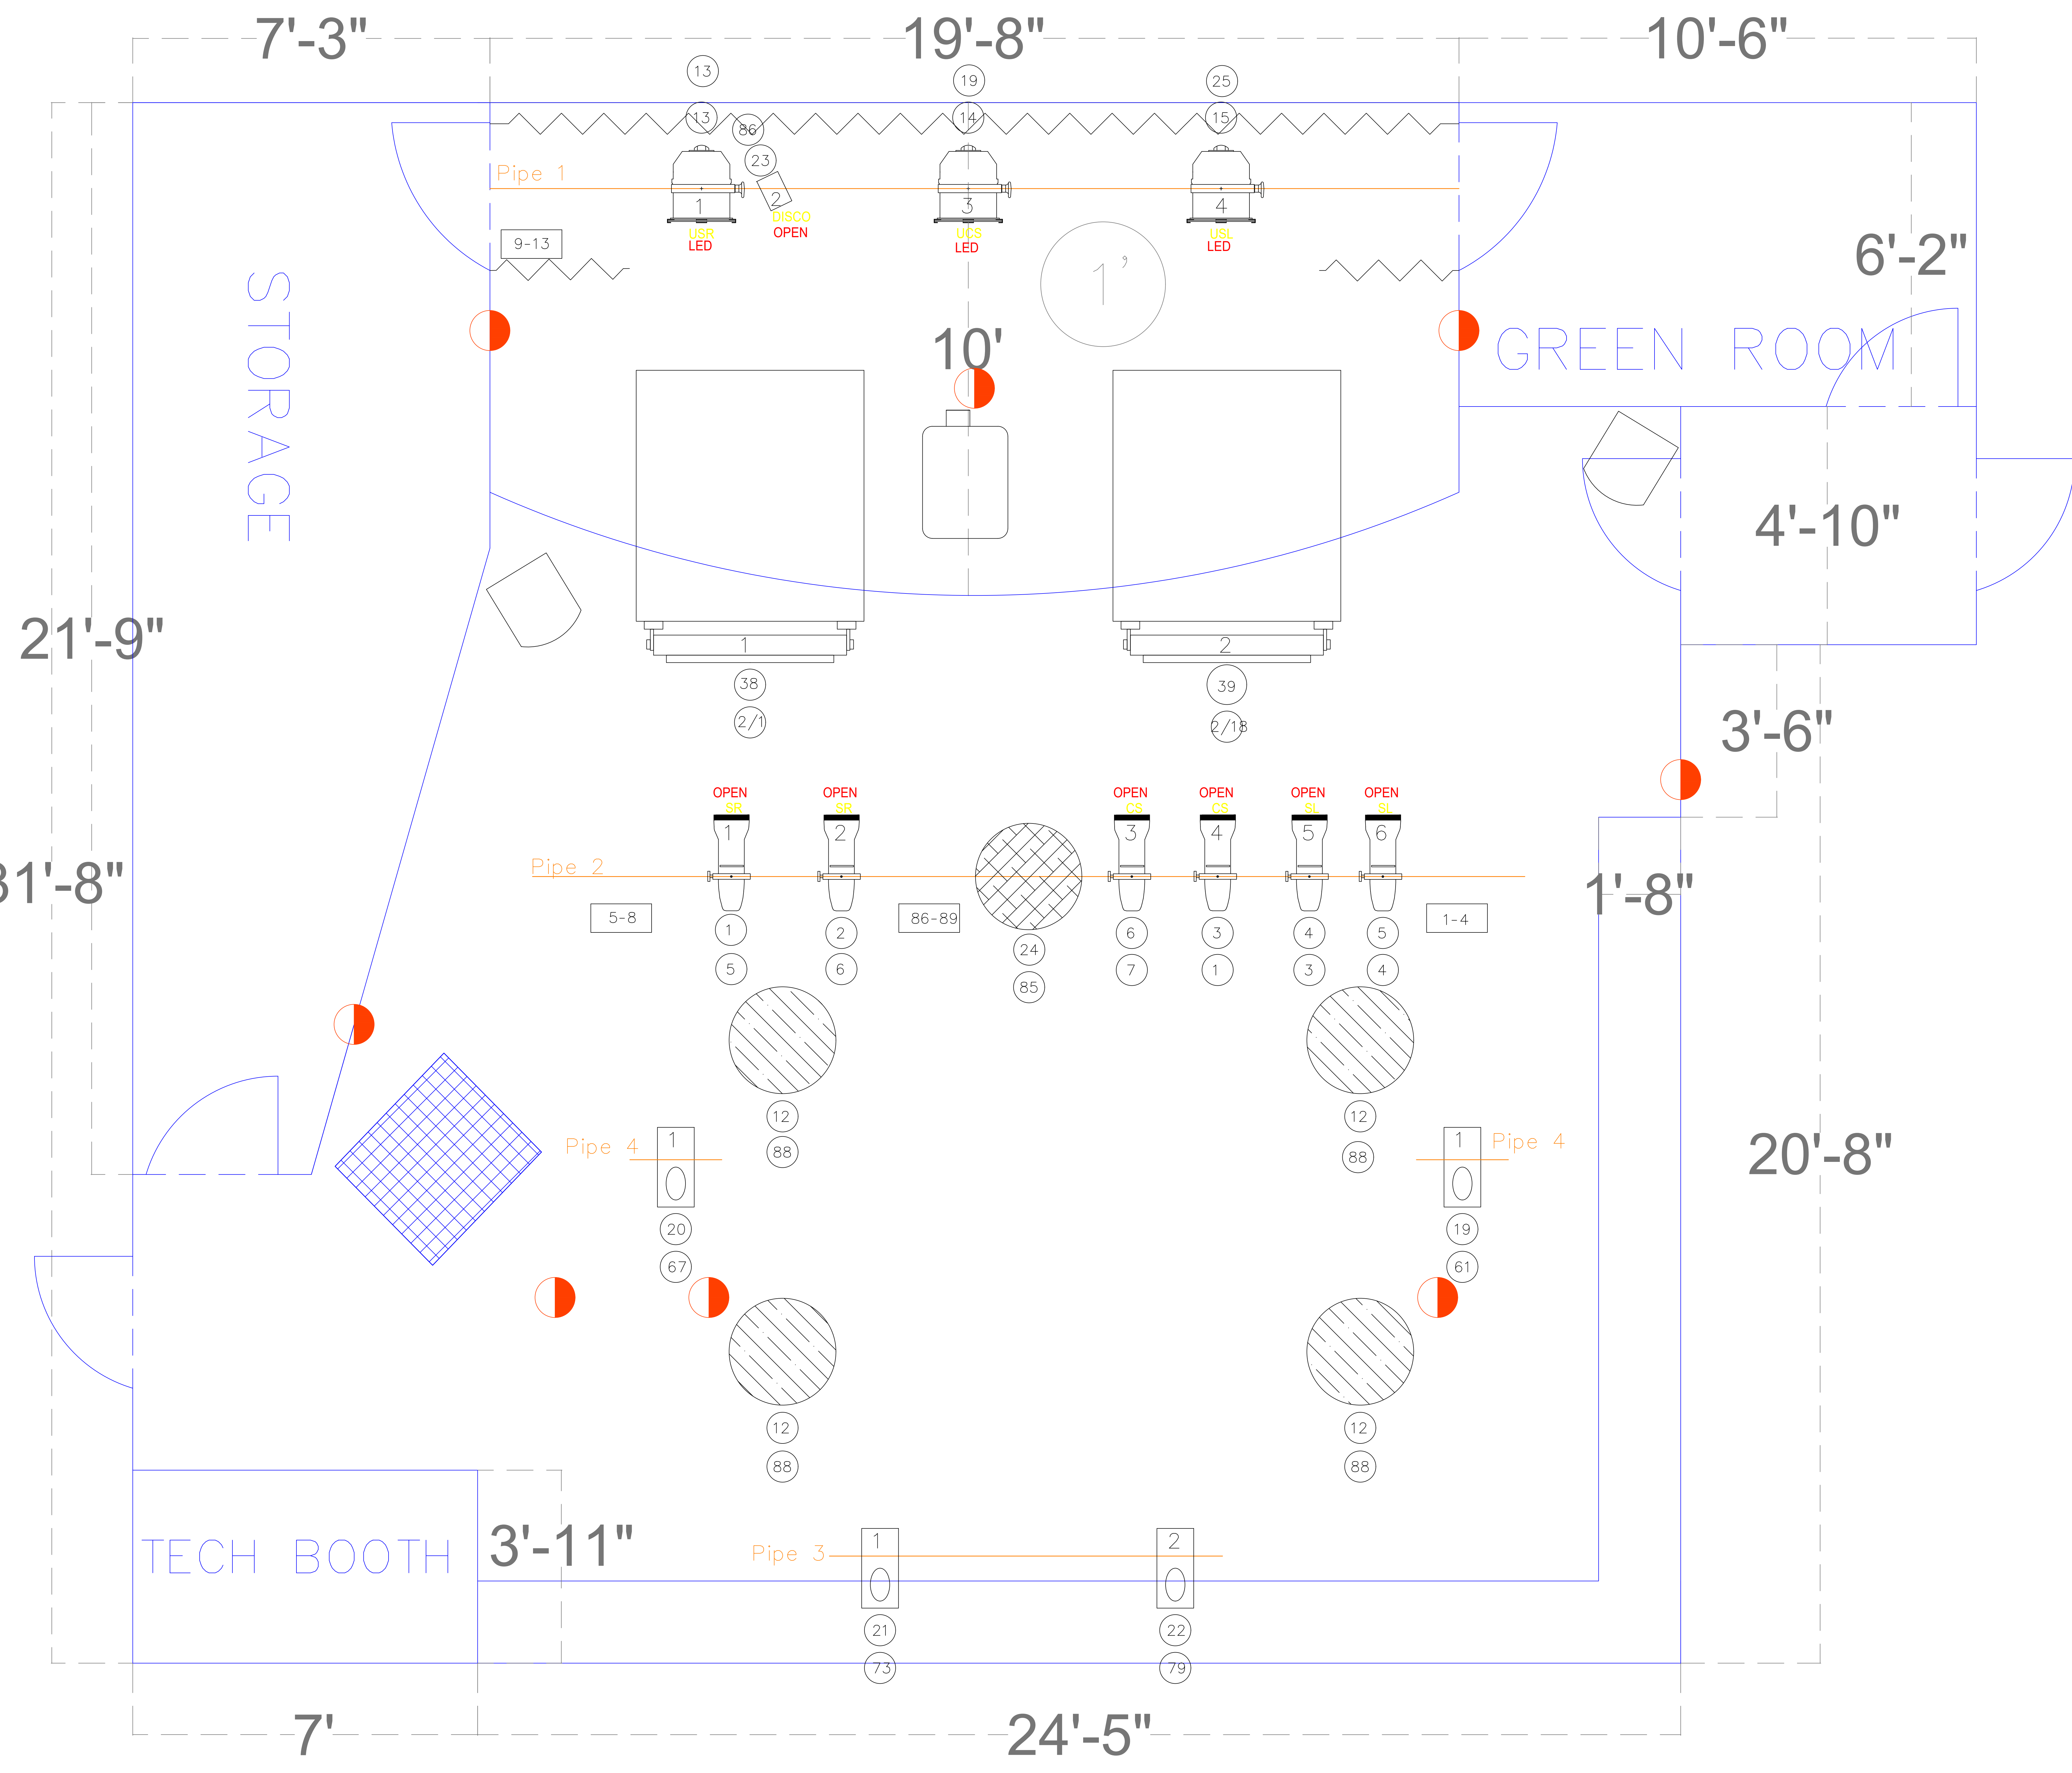
GRINDSTONE COMEDY THEATRE

Technical Director: Autumn Russell
arussell@grindstonetheatre.ca

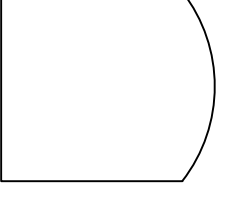
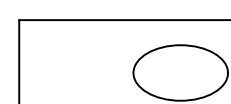
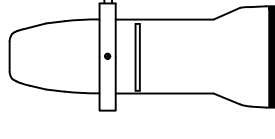
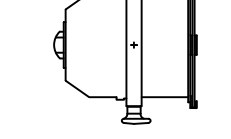
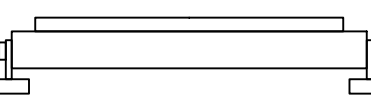
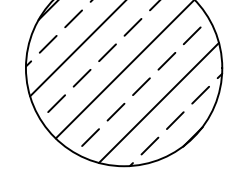
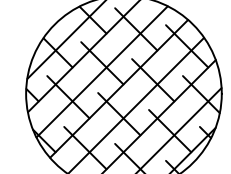
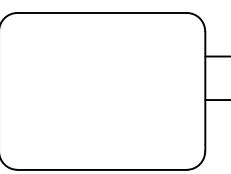
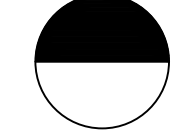
SCALE: 1:1 DATE: 20240720

GSTheatre.dwg

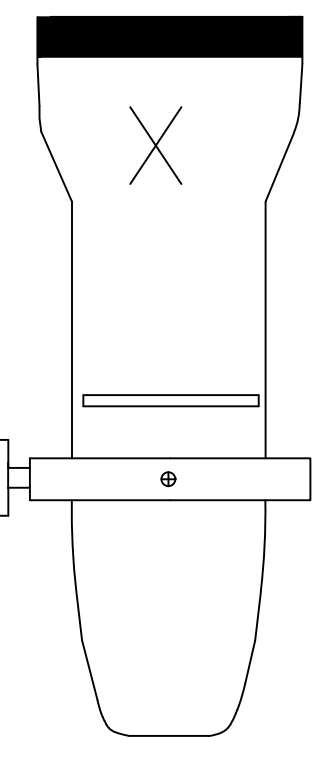
NOTES:
Lighting Board is a Strand FLX S48



KEY

-  SPEAKER
-  ADJ INNO POCKET SCAN
-  SOURCE 4 ZOOM
-  ADJ HEX PAR
-  CHAUVET COLORBAR
-  HOUSE LIGHT
-  DISCO BALL
-  VIEWSONIC PROJECTOR
-  OUTLET

Typical Notation

- XX Colour
- X Focus
- Ins #
- 
- (X) Channel
- (XX) Dimmer